



Top View



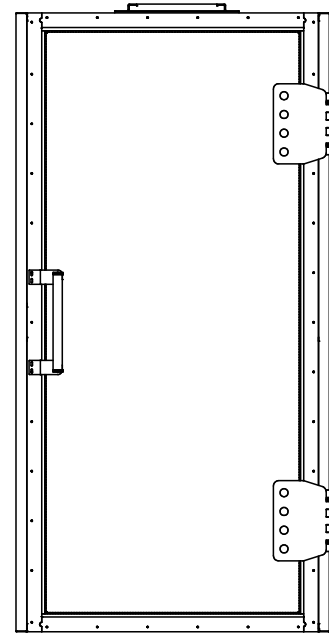


Front View

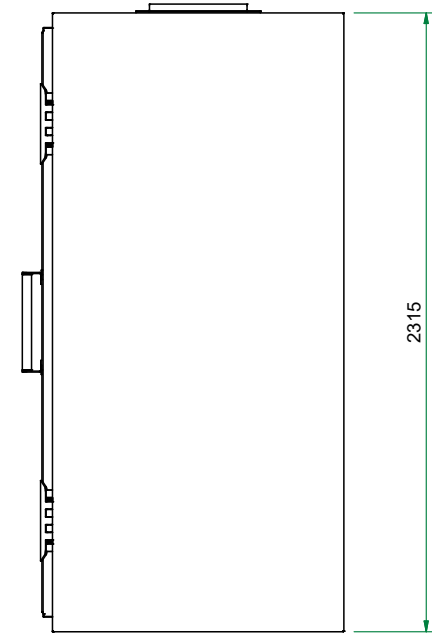


Side View

Weight : 362 Kg


Title : Faraday cage 1x1 1090x1172		Scale	Designed : RvdB	Checked :
Projectname : Faraday cage 1x1 1090x1172		1 : 20	Date : 13-4-2023	Date :
Client:		Projection	A3 Page	Project number:
 Holland Shielding Systems BV WWW.HOLLANDSHIELDING.COM TELEFOON : +31 78 204 9000 FAX : +31 78 204 9008 E-MAIL : INFO@HOLLANDSHIELDING.COM				Rev. 00
			1 of 1	
		Faraday cage 1x1 1090x1172		

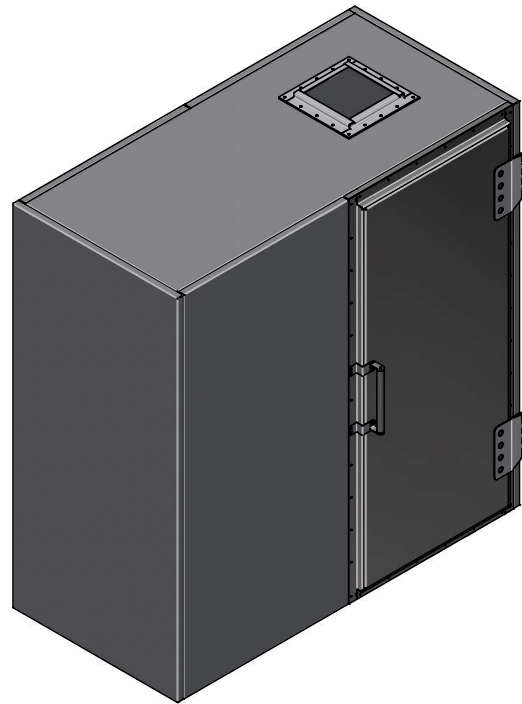

The possible locations for the shielded door are marked green

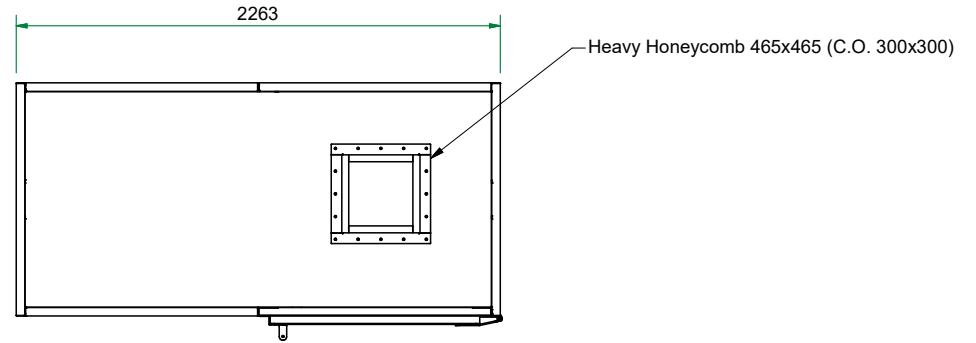


Top view

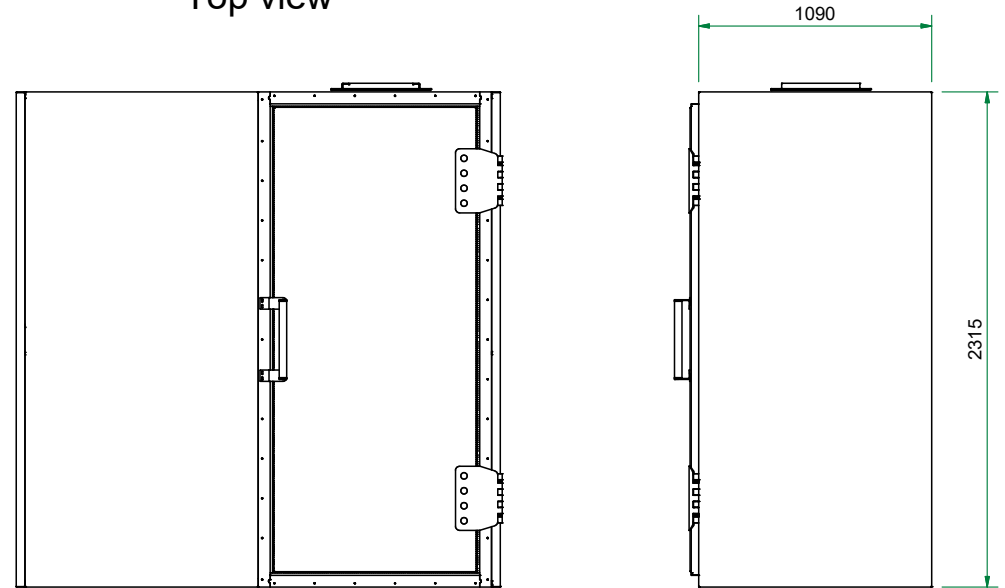

Front view


Right view

Title : Faraday cage 1x2 1090x2263		Scale 1 : 25	Designed : RvdB	Checked :	
Projectname : Faraday cage 1x2 1090x2263			Date : 30-11-2022	Date :	
Client :		Projection 	A3 Page	Project number:	Rev. 00
Holland Shielding Systems BV WWW.HOLLANDSHIELDING.COM TELEFOON : +31 78 204 9000 FAX : +31 78 204 9008 E-MAIL : INFO@HOLLANDSHIELDING.COM				1 of 1	Drawing number

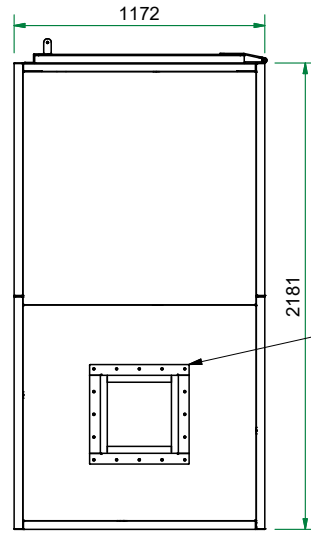


Heavy Honeycomb 465x465 (C.O. 300x300)

Top view

 

Front view

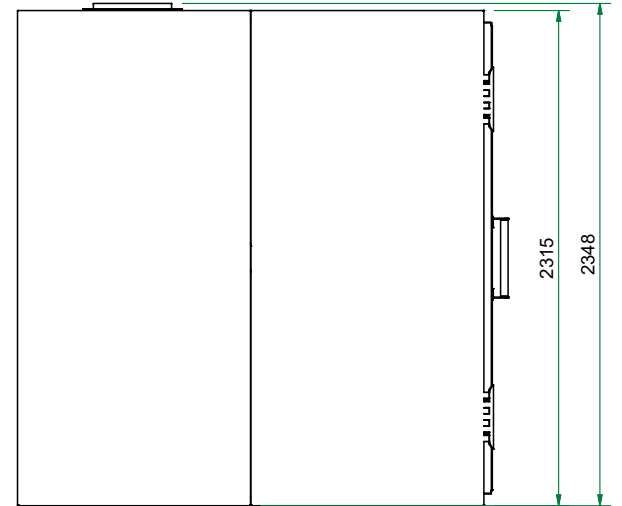


Left view

Title : Faraday cage 1172x2181		Scale 1 : 25	Designed : RvdB		Checked :	
Projectname : Faraday cage 1172x2181			Date : 30-11-2022		Date :	
Client :		Projection 	A3 Page	Project number:		Rev. 00
 WWW.HOLLANDSHIELDING.COM TELEFOON : +31 78 204 9000 FAX : +31 78 204 9008 E-MAIL : INFO@HOLLANDSHIELDING.COM				Drawing number		
				1 of 1		Faraday cage 1172x2181




The possible locations for the shielded door are marked green

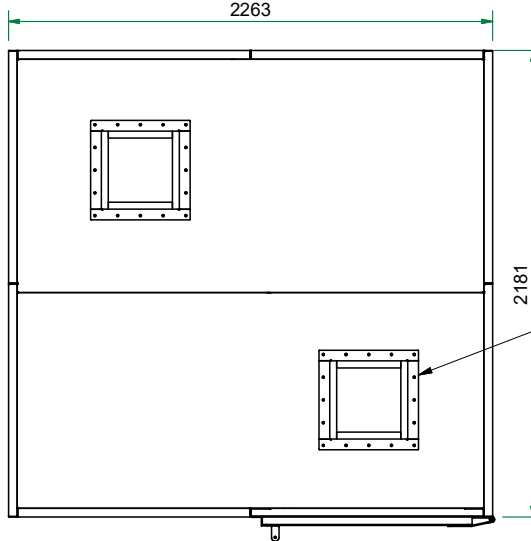


Top view

Heavy Honeycomb 465x465 (C.O. 300x300)


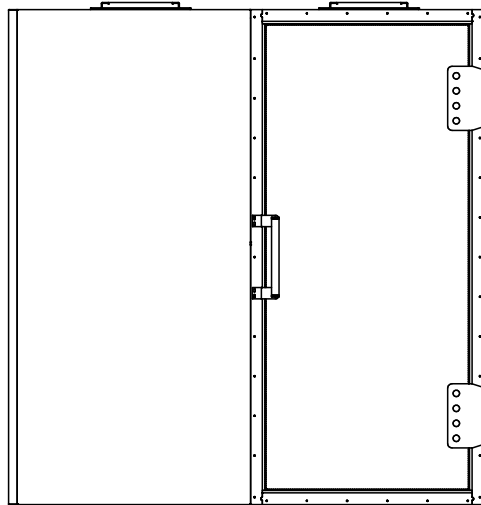


Front view

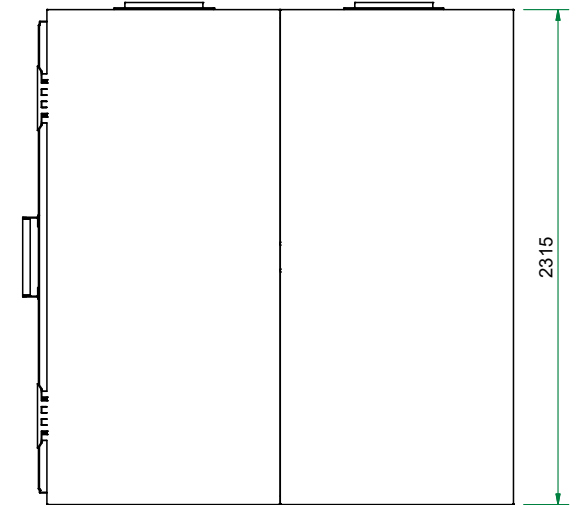


Right view

Title : Faraday cage 2x2 2181x2263		Scale 1 : 25	Designed : RvdB	Checked :	
Projectname : Faraday cage 2x2 2181x2263			Date : 30-11-2022	Date :	
Client :		Projection 	A3 Page	Project number:	Rev. 00
 WWW.HOLLANDSHIELDING.COM TELEFOON : +31 78 204 9000 FAX : +31 78 204 9008 E-MAIL : INFO@HOLLANDSHIELDING.COM				Drawing number	
			1 of 1		Faraday cage 2x2 2181x2263

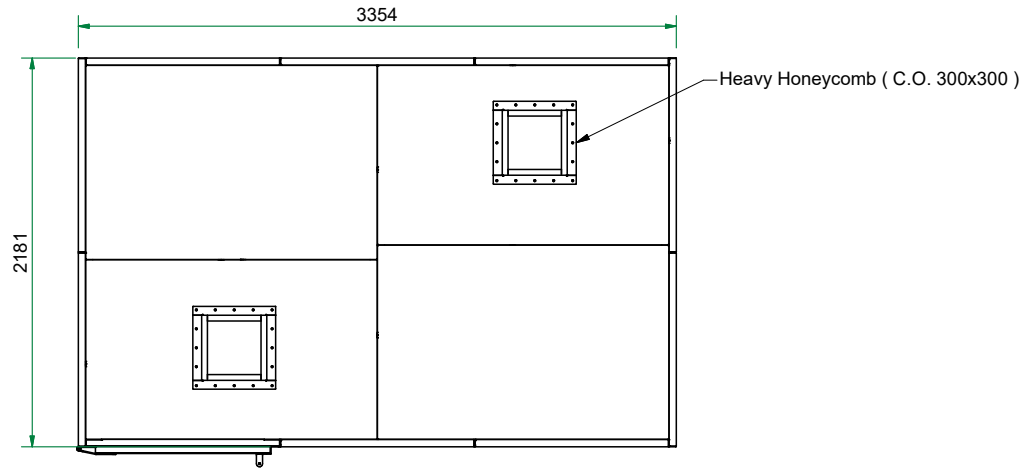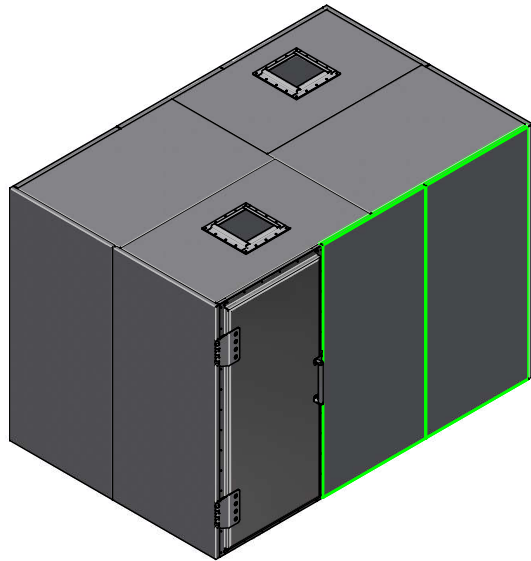


Top view


The possible locations for the shielded door are marked green

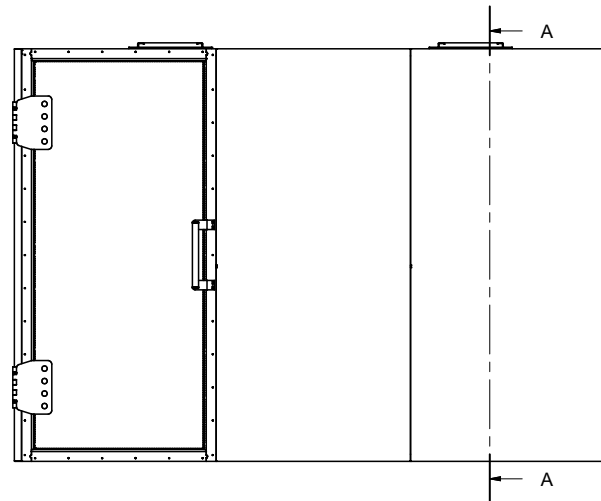


Front view

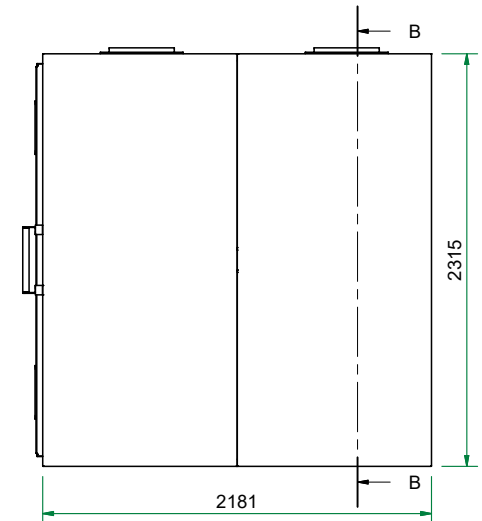

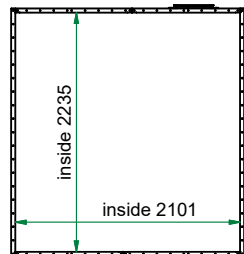

Right view

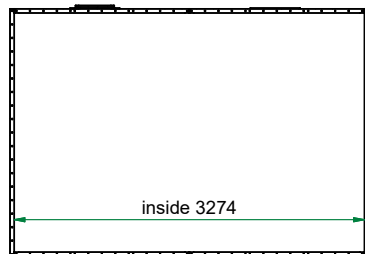


A-A (1 : 50)




B-B (1 : 50)



Title : Faraday cage 2x3 2181x3354		Scale	Designed : RvdB	Checked :
Projectname : Faraday cage 2x3 2181x3354		1 : 30	Date : 1-12-2022	Date :
Client :		Projection	Project number:	
 WWW.HOLLANDSHIELDING.COM TELEFOON : +31 78 204 9000 FAX : +31 78 204 9008 E-MAIL : INFO@HOLLANDSHIELDING.COM		 1 of 1	Rev. 00	
			Drawing number	
		Faraday cage 2x3 2181x3354		

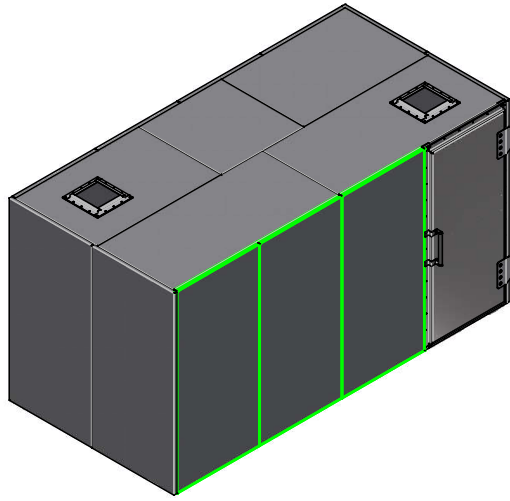


The possible locations for the shielded door are marked green

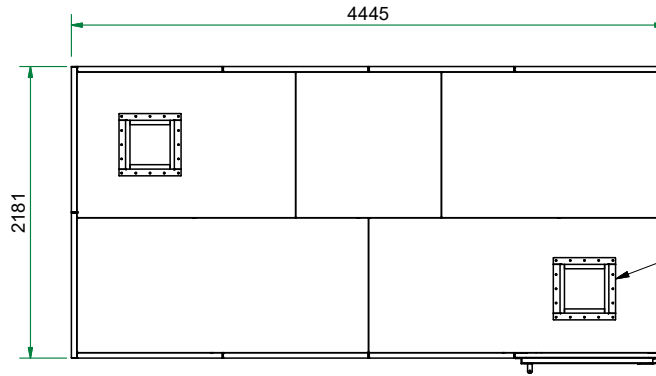


Heavy Honeycomb 465x465 (C.O. 300x300)

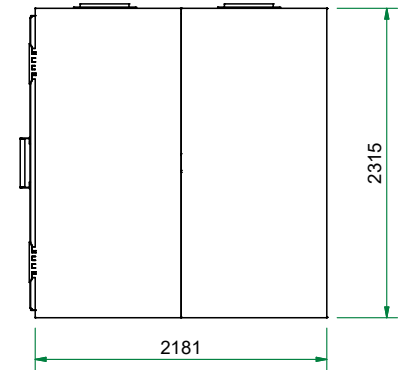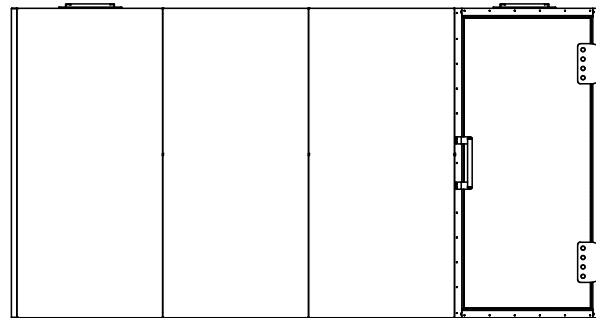


Title : Faraday cage 2x4 2181x4445		Scale 1 : 40	Designed : RvdB	Checked :	
Projectname : Faraday cage 2x4 2181x4445			Date : 5-12-2022	Date :	
Client:		Projection 	A3 Page	Project number:	Rev. 00
 WWW.HOLLANDSHIELDING.COM TELEFOON : +31 78 204 9000 FAX : +31 78 204 9008 E-MAIL : INFO@HOLLANDSHIELDING.COM				Drawing number	
			1 of 1		Faraday cage 2x4 2181x4445

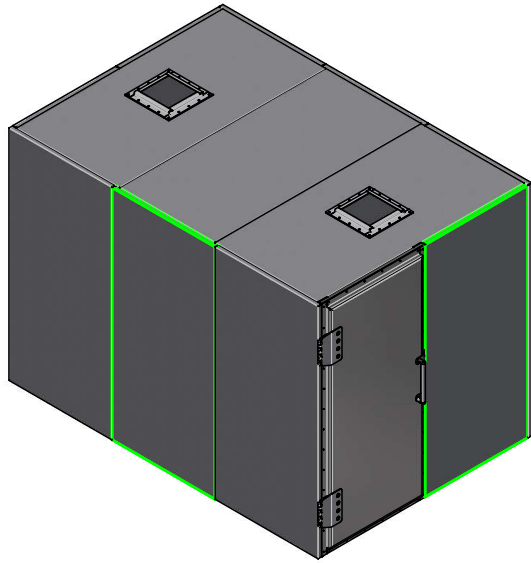


The possible locations for the shielded door are marked green

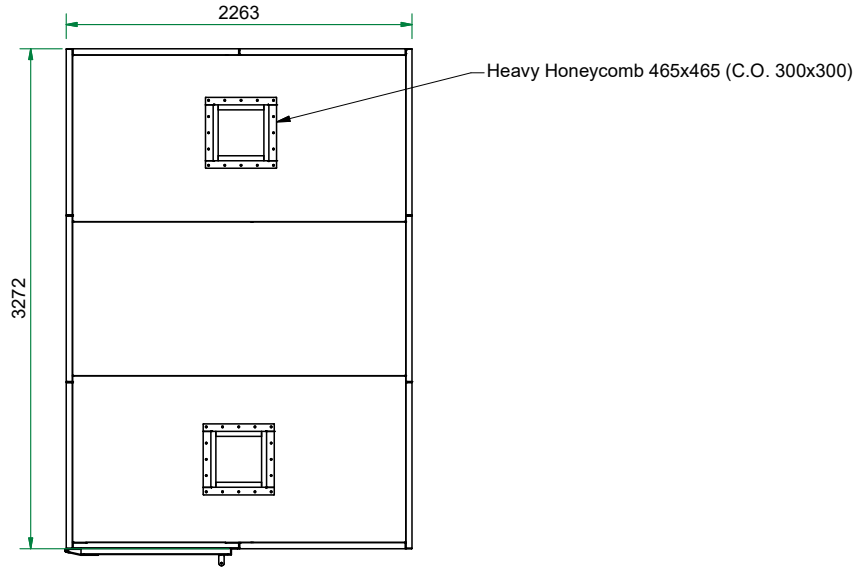

Top view

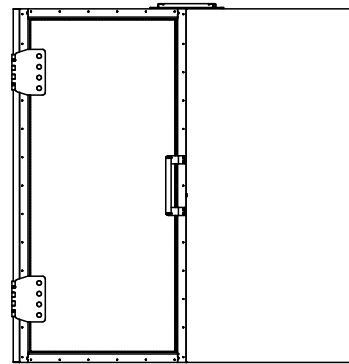


Front view

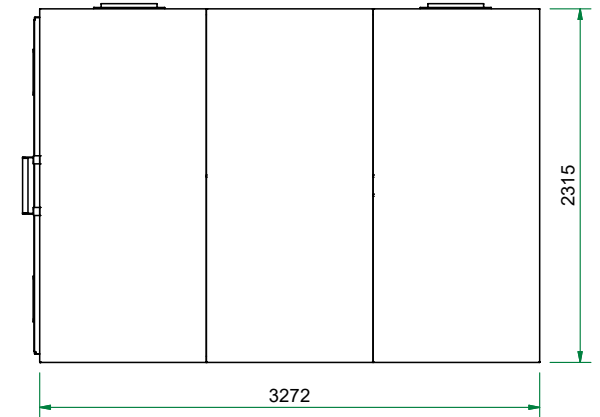


Right view

Title : Faraday cage 2x3 2263x3272		Scale 1 : 35	Designed : RvdB	Checked :	
Projectname : Faraday cage 2x3 2263x3272			Date : 30-11-2022	Date :	
Client :		Projection 	A3 Page	Project number:	Rev. 00
 WWW.HOLLANDSHIELDING.COM TELEFOON : +31 78 204 9000 FAX : +31 78 204 9008 E-MAIL : INFO@HOLLANDSHIELDING.COM				Drawing number	
			1 of 1		PF - 2x3 - 2263x3272

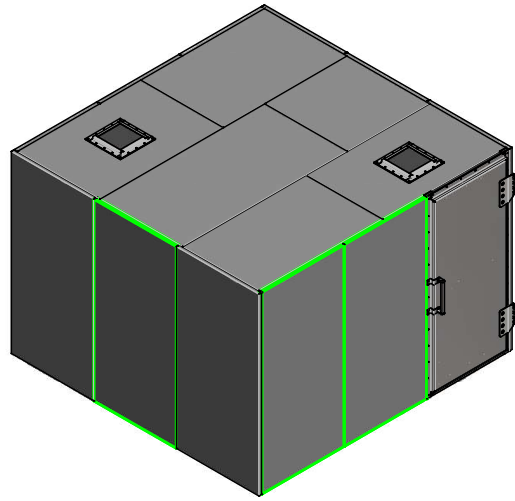


The possible locations for the shielded door are marked green

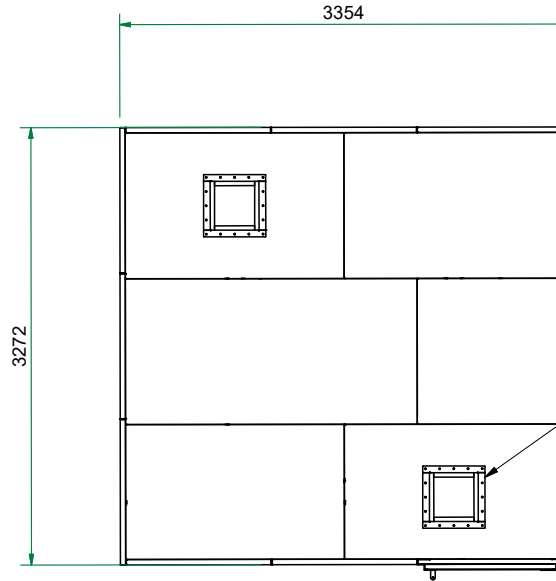


Top view


Heavy Honeycomb 465x465 (C.O. 300x300)

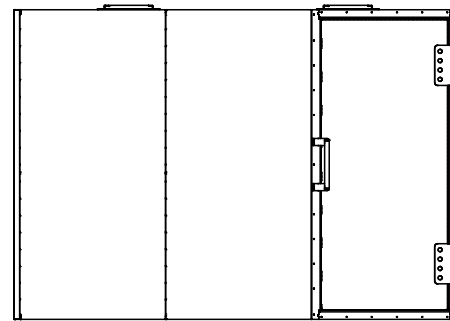


Front view

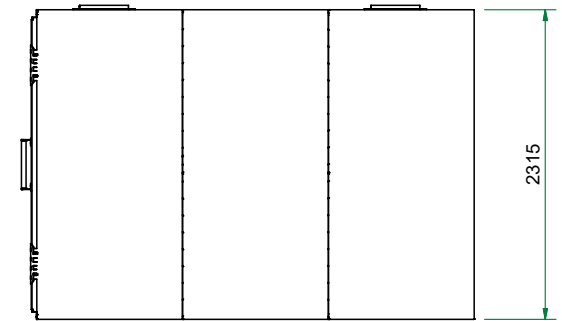


Side view

Title : PF - 3x3 - 3272x3354		Scale 1 : 40	Designed : RvdB	Checked :	
Projectname : Prefab Cage			Date : 6-3-2023	Date :	
Client:		 WWW.HOLLANDSHIELDING.COM TELEFOON : +31 78 204 9000 FAX : +31 78 204 9008 E-MAIL : INFO@HOLLANDSHIELDING.COM	A3 Page	Project number:	Rev.
				1 of 1	Drawing number
				PF - 3x3 - 3272x3354	

THIS DRAWING IS THE PROPERTY OF HOLLAND SHIELDING SYSTEMS BV AND IS SUPPLIED ONLY FOR INFORMATION. IT IS NOT ALLOWED TO BE COPIED, REPRODUCED OR DISCLOSED AND NO RIGHTS CAN BE DERIVED FROM THIS DRAWING

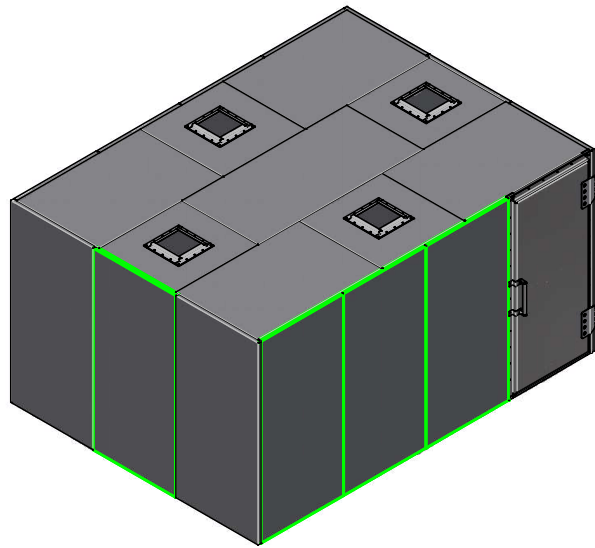


The possible locations for the shielded door are marked green

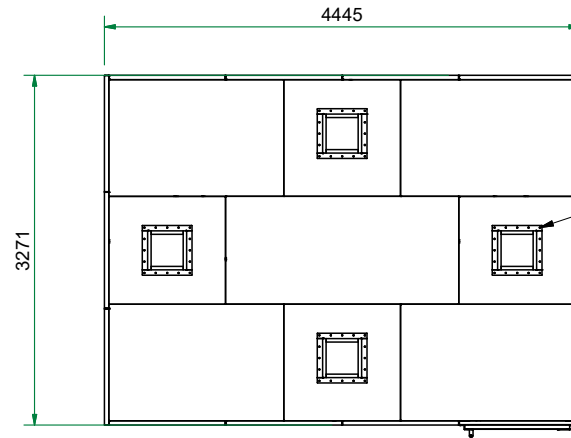


Top view

Heavy Honeycomb 465x465 (C.O. 300x300)

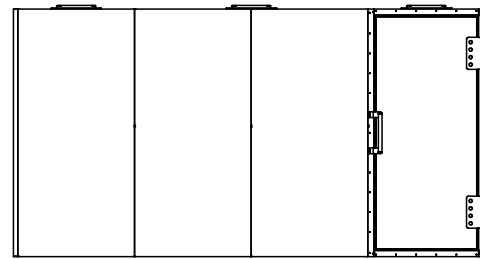


Front view

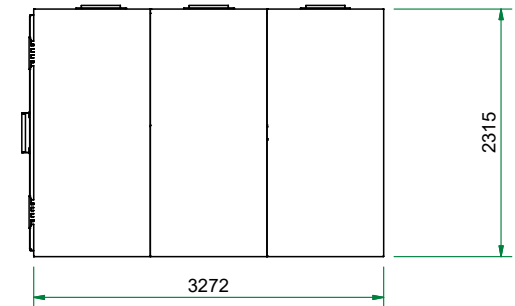


Side view


Title : Faraday cage 3x4 3272x4445		Scale 1 : 50	Designed : RvdB	Checked :	
Projectname : Faraday cage 3x4 3272x4445			Date : 22-12-2022	Date :	
Client :		Projection 	A3 Page	Project number:	Rev. 00
Holland Shielding Systems BV <small>WWW.HOLLANDSHIELDING.COM TELEFOON : +31 78 204 9000 FAX : +31 78 204 9008 E-MAIL : INFO@HOLLANDSHIELDING.COM</small>				1 of 1	Drawing number

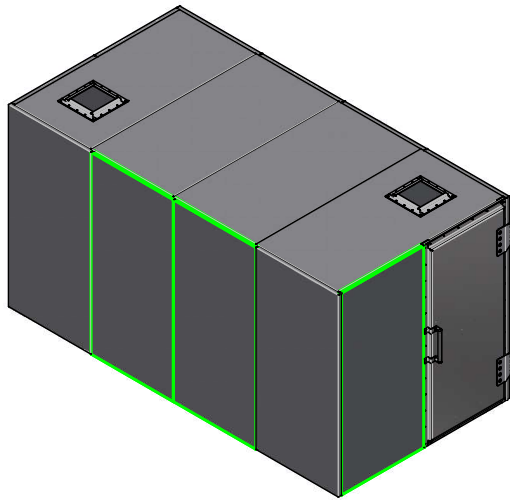


The possible locations for the shielded door are marked green

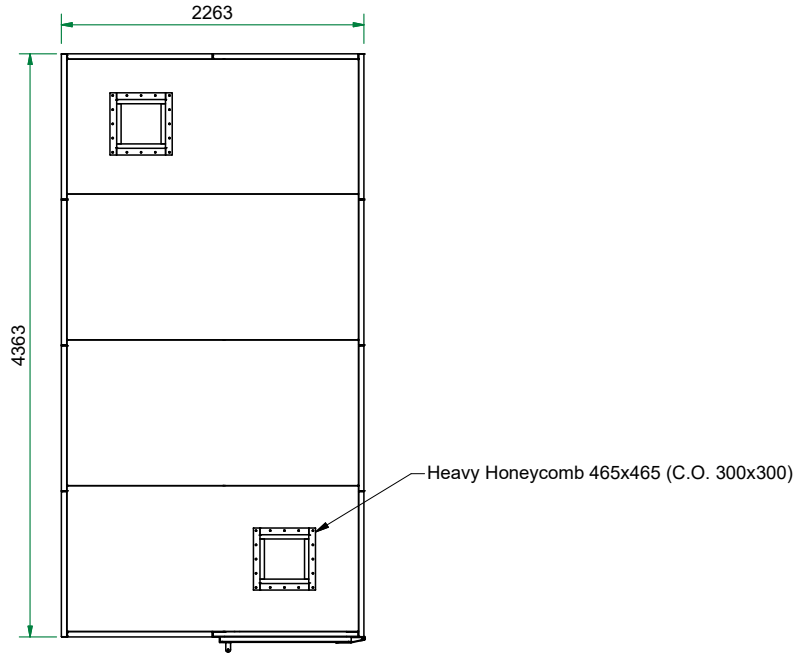

Top view

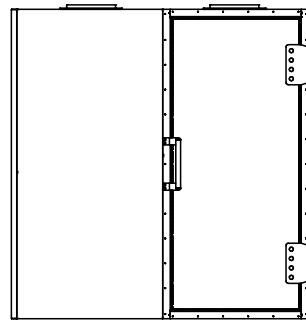


Front view



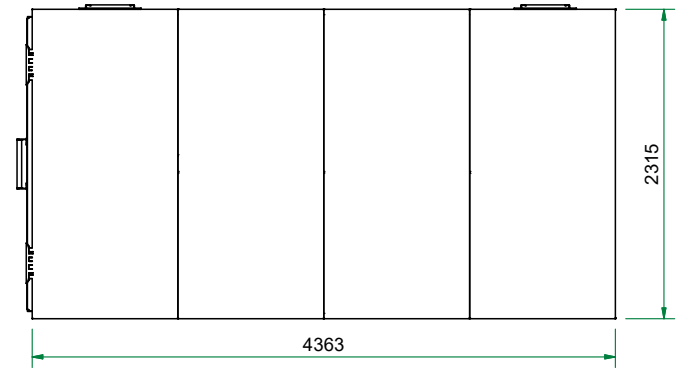



Right view

Title : Faraday cage 2x4 2263x4363		Scale 1 : 50	Designed : RvdB	Checked :	
Projectname : Faraday cage 2x4 2263x4363			Date : 1-12-2022	Date :	
Client :		Projection 	A3 Page	Project number:	Rev. 00
 WWW.HOLLANDSHIELDING.COM TELEFOON : +31 78 204 9000 FAX : +31 78 204 9008 E-MAIL : INFO@HOLLANDSHIELDING.COM				1 of 1	Drawing number

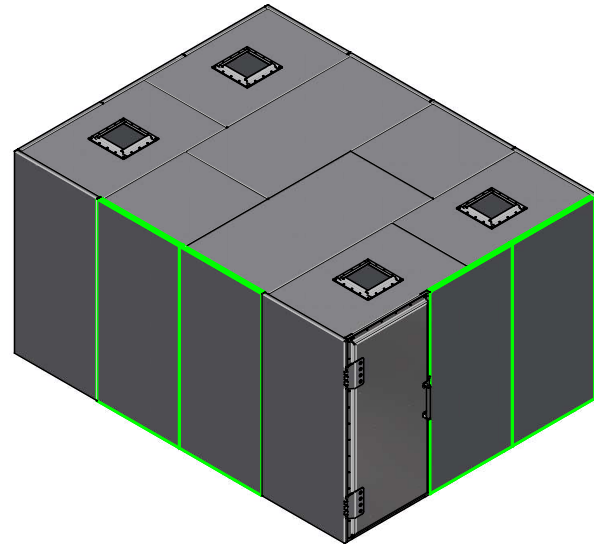


The possible locations for the shielded door are marked green

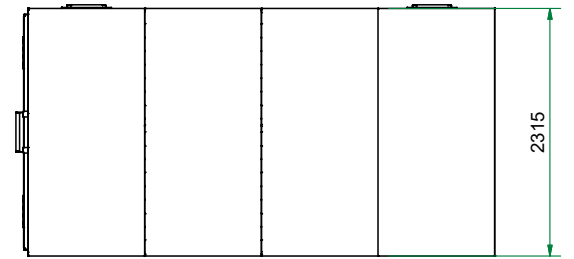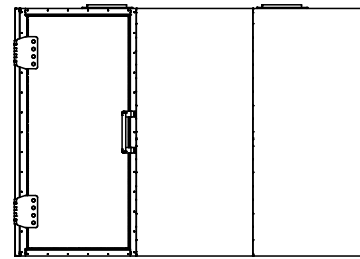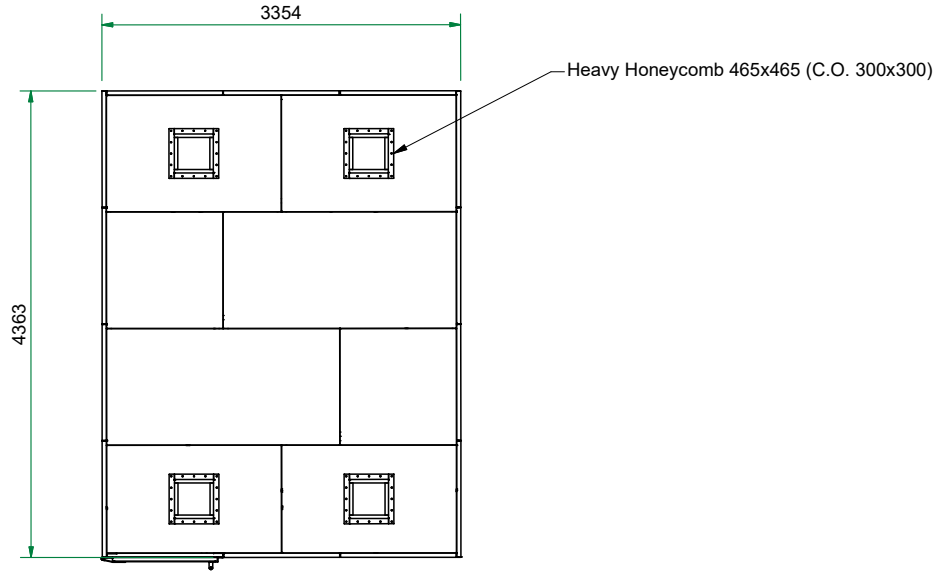


Title : Faraday cage 3x4 3272x4445		Scale 1 : 50	Designed : RvdB	Checked :	
Projectname : Faraday cage 4x3 4363x3354			Date : 9-3-2023	Date :	
Client:		 WWW.HOLLANDSHIELDING.COM TELEFOON : +31 78 204 9000 FAX : +31 78 204 9008 E-MAIL : INFO@HOLLANDSHIELDING.COM	A3 Page	Project number:	Rev. 00
				1 of 1	Drawing number
				PF - 4x3 - 4363x3354	


THIS DRAWING IS THE PROPERTY OF HOLLAND SHIELDING SYSTEMS BV AND IS SUPPLIED ONLY FOR INFORMATION. IT IS NOT ALLOWED TO BE COPIED, REPRODUCED OR DISCLOSED AND NO RIGHTS CAN BE DERIVED FROM THIS DRAWING

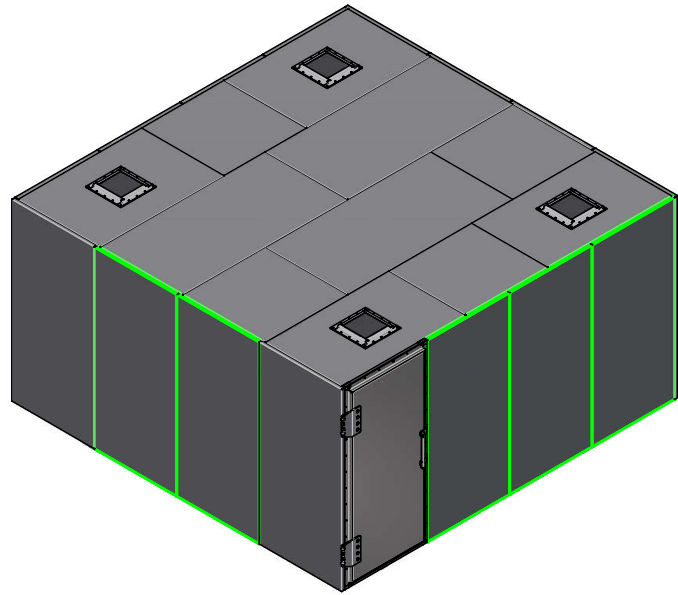


The possible locations for the shielded door are marked green

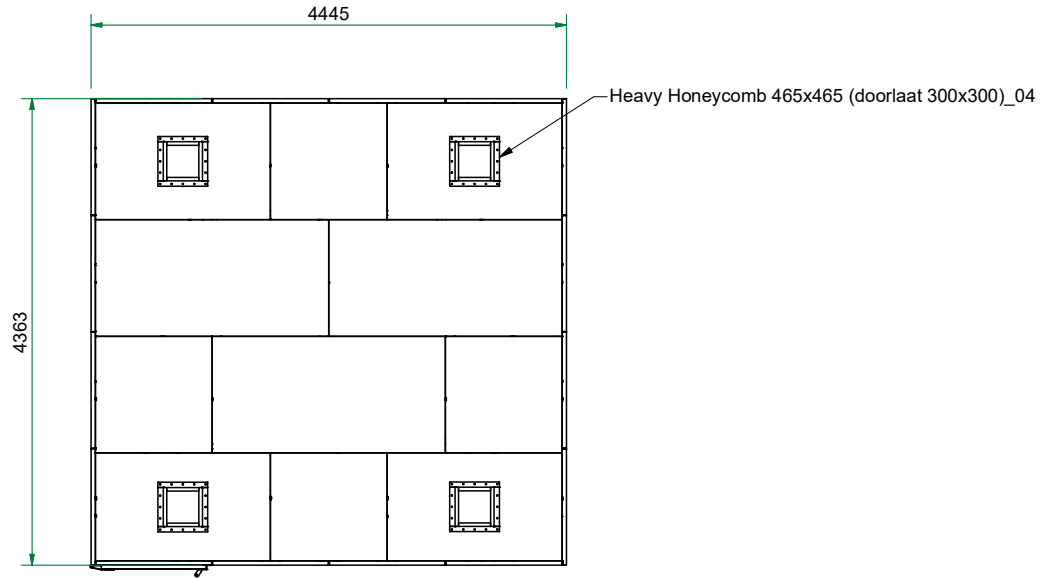

Top view

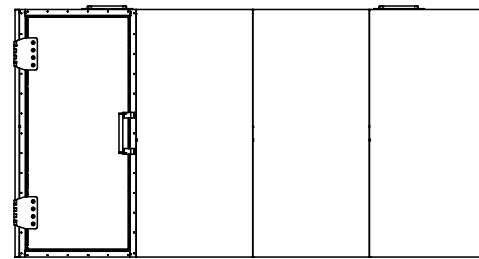



Front view

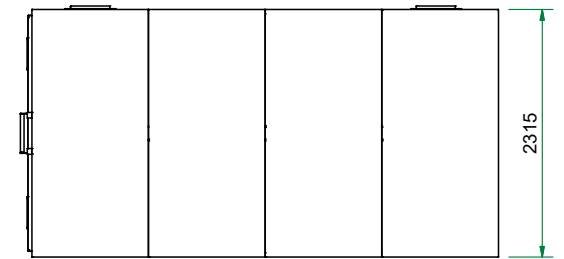

Side view



Title : PF - 4x4 - 4363x4445		Scale 1 : 50	Designed : RvdB	Checked :
Projectname : Prefab cage			Date : 6-3-2023	Date :
Client :		Projection 	A3 Page	Project number:
Holland Shielding Systems BV WWW.HOLLANDSHIELDING.COM TELEFOON : +31 78 204 9000 FAX : +31 78 204 9008 E-MAIL : INFO@HOLLANDSHIELDING.COM				Rev. 00
			Drawing number	
		1 of 1	PF - 4x4 - 4363x4445	

THIS DRAWING IS THE PROPERTY OF HOLLAND SHIELDING SYSTEMS BV AND IS SUPPLIED ONLY FOR INFORMATION. IT IS NOT ALLOWED TO BE COPIED, REPRODUCED OR DISCLOSED AND NO RIGHTS CAN BE DERIVED FROM THIS DRAWING

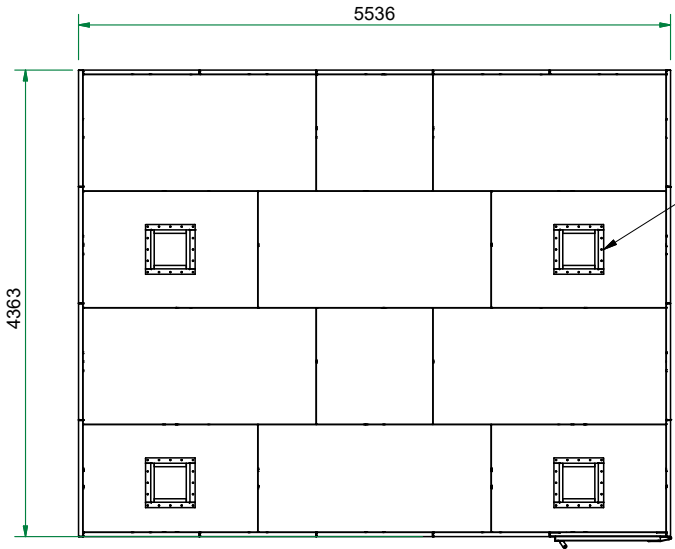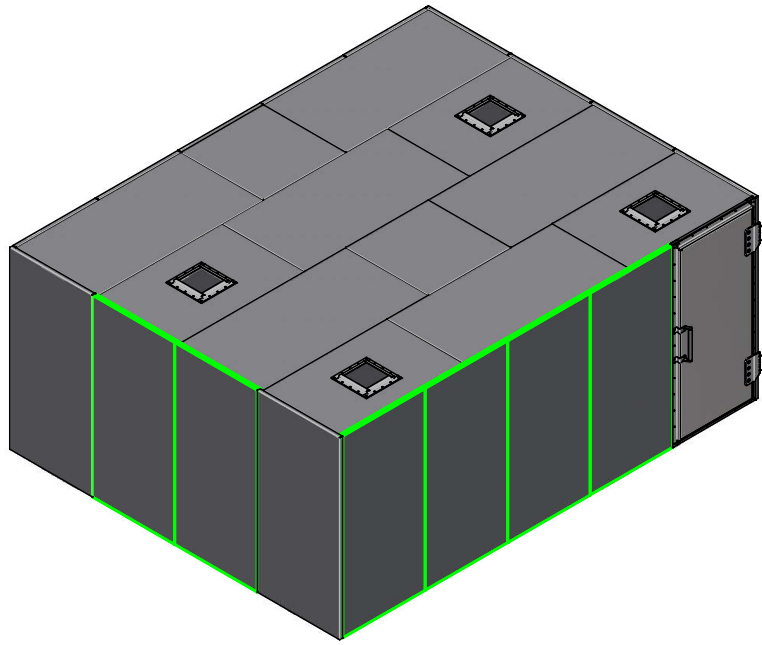


Heavy Honeycomb 465x465 (doorlaat 300x300)_04

The possible locations for the shielded door are marked green

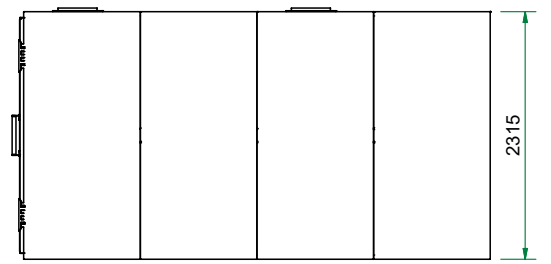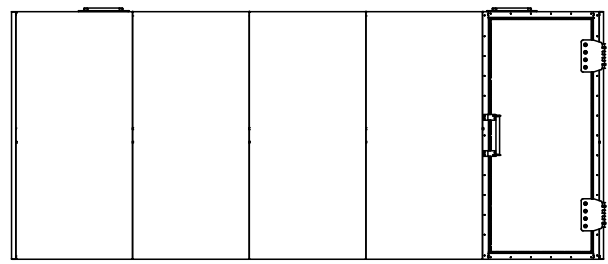


Title : PF - 4x4 - 4363x4445		Scale 1 : 50	Designed : RvdB	Checked :	
Projectname : Prefab cage			Date : 6-3-2023	Date :	
Client :		Projection 	A3 Page	Project number:	Rev. 00
 WWW.HOLLANDSHIELDING.COM TELEFOON : +31 78 204 9000 FAX : +31 78 204 9008 E-MAIL : INFO@HOLLANDSHIELDING.COM				Drawing number	
			1 of 1	PF - 4x5 - 4363x5536	


THIS DRAWING IS THE PROPERTY OF HOLLAND SHIELDING SYSTEMS BV AND IS SUPPLIED ONLY FOR INFORMATION. IT IS NOT ALLOWED TO BE COPIED, REPRODUCED OR DISCLOSED AND NO RIGHTS CAN BE DERIVED FROM THIS DRAWING

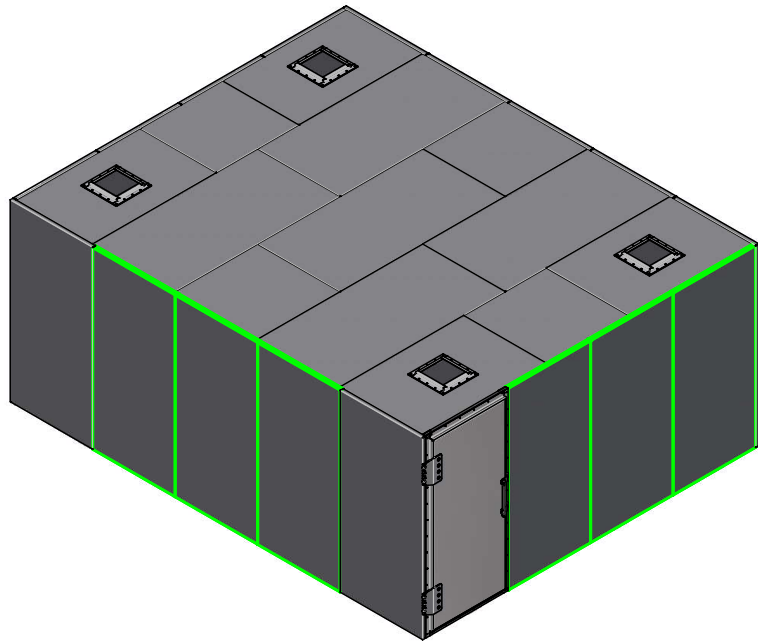


The possible locations for the shielded door are marked green

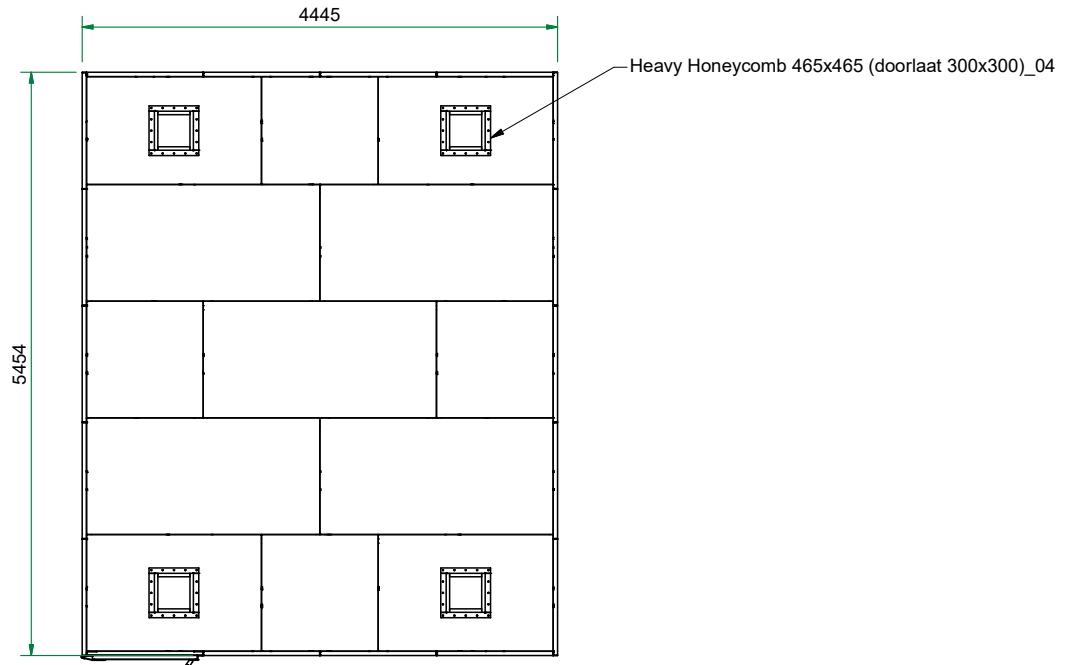

Top view

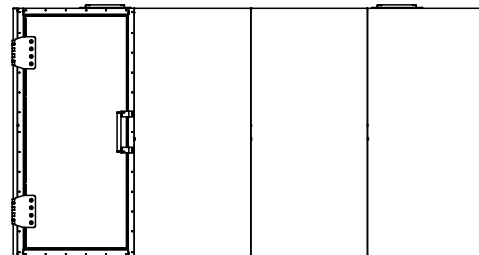


Front view

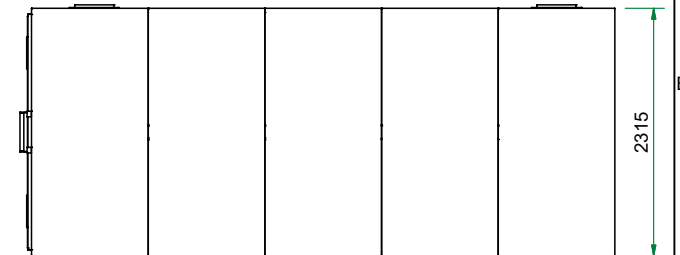


Side view

Title : PF - 5x4 - 5453x4445		Scale 1 : 50	Designed : RvdB	Checked :
Projectname : Prefab cage 5x4			Date : 6-3-2023	Date :
Client :		Projection 	A3 Page	Project number:
 WWW.HOLLANDSHIELDING.COM TELEFOON : +31 78 204 9000 FAX : +31 78 204 9008 E-MAIL : INFO@HOLLANDSHIELDING.COM				Rev. 00
			Drawing number	
		1 of 1	PF - 5x4 - 5453x4445	



THIS DRAWING IS THE PROPERTY OF HOLLAND SHIELDING SYSTEMS BV AND IS SUPPLIED ONLY FOR INFORMATION. IT IS NOT ALLOWED TO BE COPIED, REPRODUCED OR DISCLOSED AND NO RIGHTS CAN BE DERIVED FROM THIS DRAWING

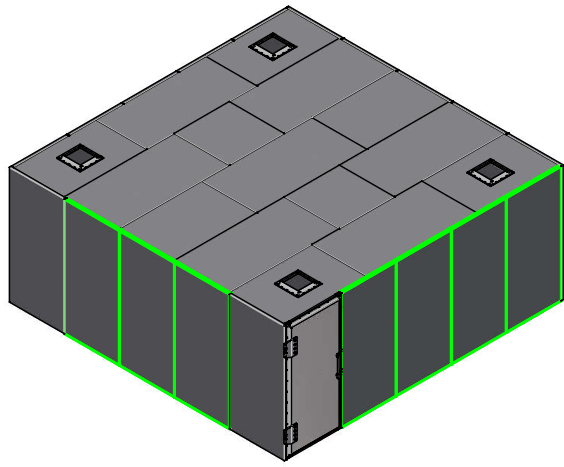

The possible locations for the shielded door are marked green


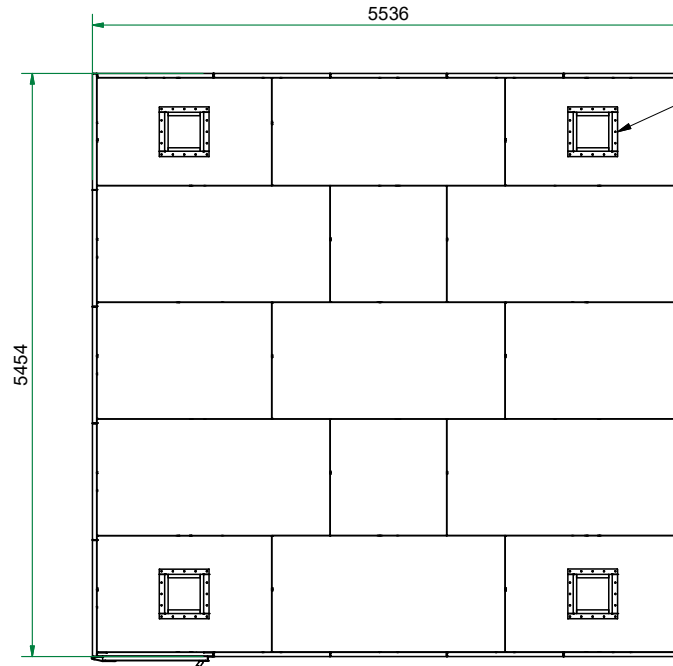


Heavy Honeycomb 465x465 (doorlaat 300x300)_04

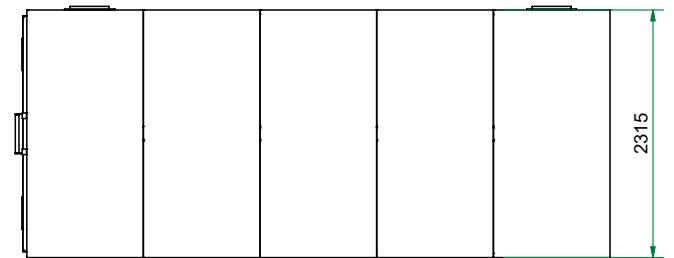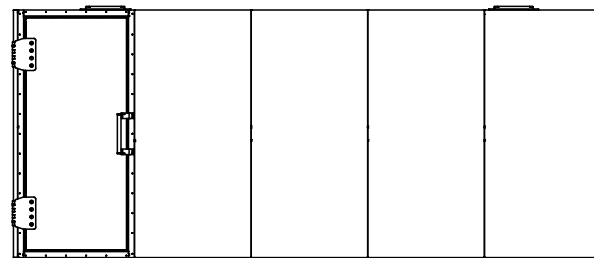






Title : PF - 5x4 - 5453x4445		Scale 1 : 50	Designed : RvdB	Checked :	
Projectname : Prefab cage 5x4			Date : 9-3-2023	Date :	
Client :		Projection 	A3 Page	Project number:	Rev. 00
 WWW.HOLLANDSHIELDING.COM TELEFOON : +31 78 204 9000 FAX : +31 78 204 9008 E-MAIL : INFO@HOLLANDSHIELDING.COM				Drawing number	
			1 of 1	PF - 5x5 - 5453x5536	

THIS DRAWING IS THE PROPERTY OF HOLLAND SHIELDING SYSTEMS BV AND IS SUPPLIED ONLY FOR INFORMATION. IT IS NOT ALLOWED TO BE COPIED, REPRODUCED OR DISCLOSED AND NO RIGHTS CAN BE DERIVED FROM THIS DRAWING

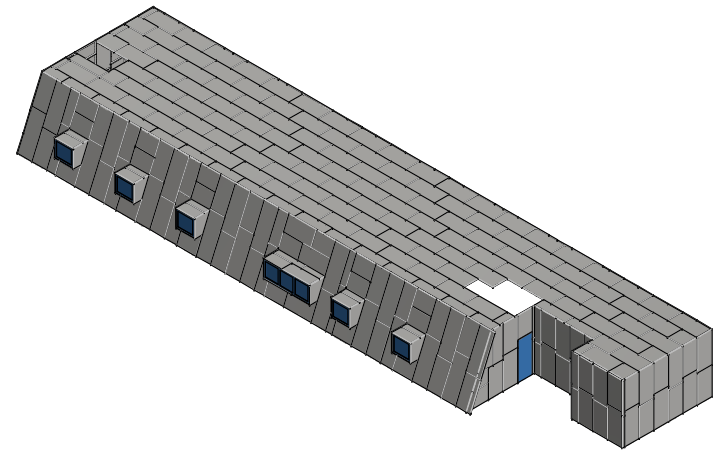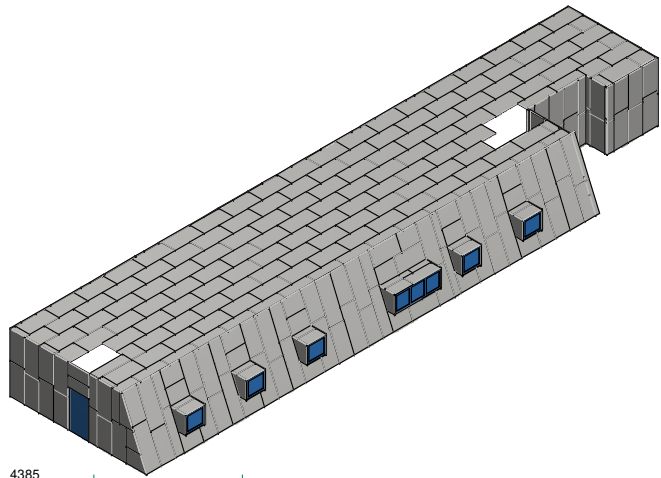


View A

41820

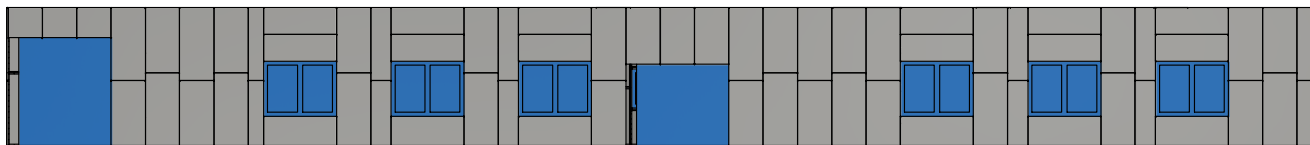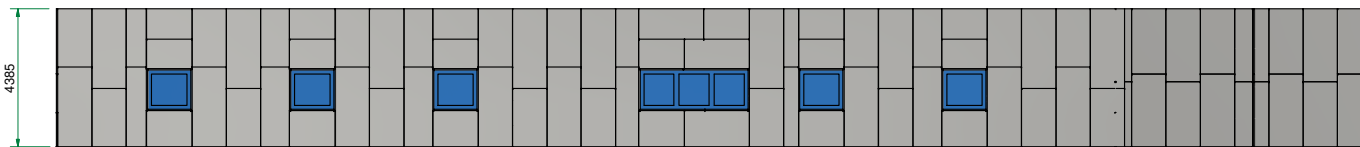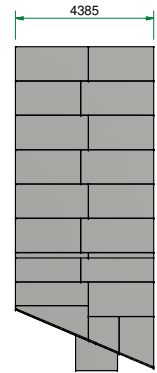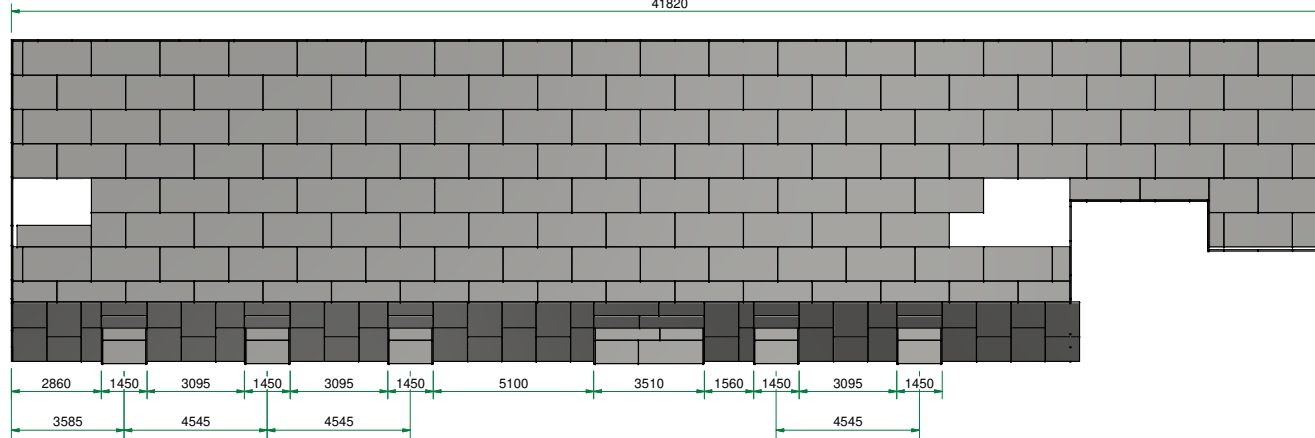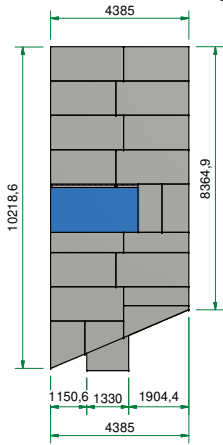

View A

TER ORIENTATIE

Title :	Scale	Designed : MdB	Checked :
Projectname :	1 : 120	Date : 26-7-2019	Date :
Client :	Projection	Page	Project number :
 Holland Shielding Systems BV <small>WWW.HOLLANDSHIELDING.COM TELEFOON : +31 78 204 9000 FAX : +31 78 204 9008 E-MAIL : INFO@HOLLANDSHIELDING.COM</small>		1 of 1	Rev. 00
		<small>THIS DRAWING IS THE PROPERTY OF HOLLAND SHIELDING SYSTEMS BV AND IS SUPPLIED ONLY FOR INFORMATION. IT IS NOT ALLOWED TO BE COPIED, REPRODUCED OR DISCLOSED AND NO RIGHTS CAN BE DERIVED FROM THIS DRAWING.</small>	